





BEREA WEST MUSJID
54-58 ROCKDALE AVENUE, WESTVILLE







BEREA WEST MUSJID
54-58 ROCKDALE AVENUE, WESTVILLE



Berea West Educational Trust

Masjid Appeal for Funds

Alhumdulillah, it is with the greatest gratitude to Allah Ta'ala that we announce that the plans to build a Masjid have been approved and work should begin shortly, insha-Allah.

The Masjid is the spiritual and social heart of the Muslim community. It is for this reason, amongst the first matters that the Prophet ﷺ gave his attention to after he migrated from Makkah to Madinah, was to build a Masjid.

The Prophet 🏙 further mentioned: "Whoever builds a Masjid seeking by it the Pleasure of Allah Ta'ala, Allah Ta'ala will build for him a similar place in Jannah" (Sahih al-Bukhari)

Our humble appeal is to open your heart and generously contribute towards this project, which will also be a means of Thawaab e Jaariya (perpetual reward) for yourself and your loved ones insha Allah. The building will incorporate both a Masjid and a Madrassa which presently accommodates around a hundred children, Alhumdulillah.

Kindly contribute using the banking details provided and email proof of payment to: strathmoore.finance@gmail.com

May Allah Ta'ala accept your contributions for His house and build for you a house in Jannah, insha-Allah.



HBZ Bank Limited (A Subsidiary of Habib Bank AG Zurich)

45 THE ATRIUM, 430 PETER MOKABA RIDGE, KWA ZULU NATAL, SOUTH AFRICA

28 March 2022

To Whom It May Concern

RE: CONFIRMATION OF ACCOUNT

We confirm that the bank account in the name of Berea West Educational Trust is held with ourselves. Banking details are as follows:

Name of Account

Berea West Educational Trust Type of Account Current

Account Number 18 901 314636 Branch Code : 570226

You may also deposit cash directly into your account via the following details:

Account No Branch Code Reference

Reference

4063446538 632005 18901314636

Account No Branch Code

Nedbank 1305650735 198765 18901314636


This letter is being issued without any financial obligation on the part of the Bank and the signatory

DIRECTORS: Chairman - Muhammad H Habib (Swiss), Vice Chairman - Ramsay L Daly, Mchamedali, R Habib (Canadian), Yakoob Chowdhury (Brinish), Dheven Dhamalingam, Oscar D Grobler, Zalar A Khan, Christopher D Harvey.

Thanks and Regards



SHIMLAN AHMED SIDDUQUI OPERATIONS IN CHARGE

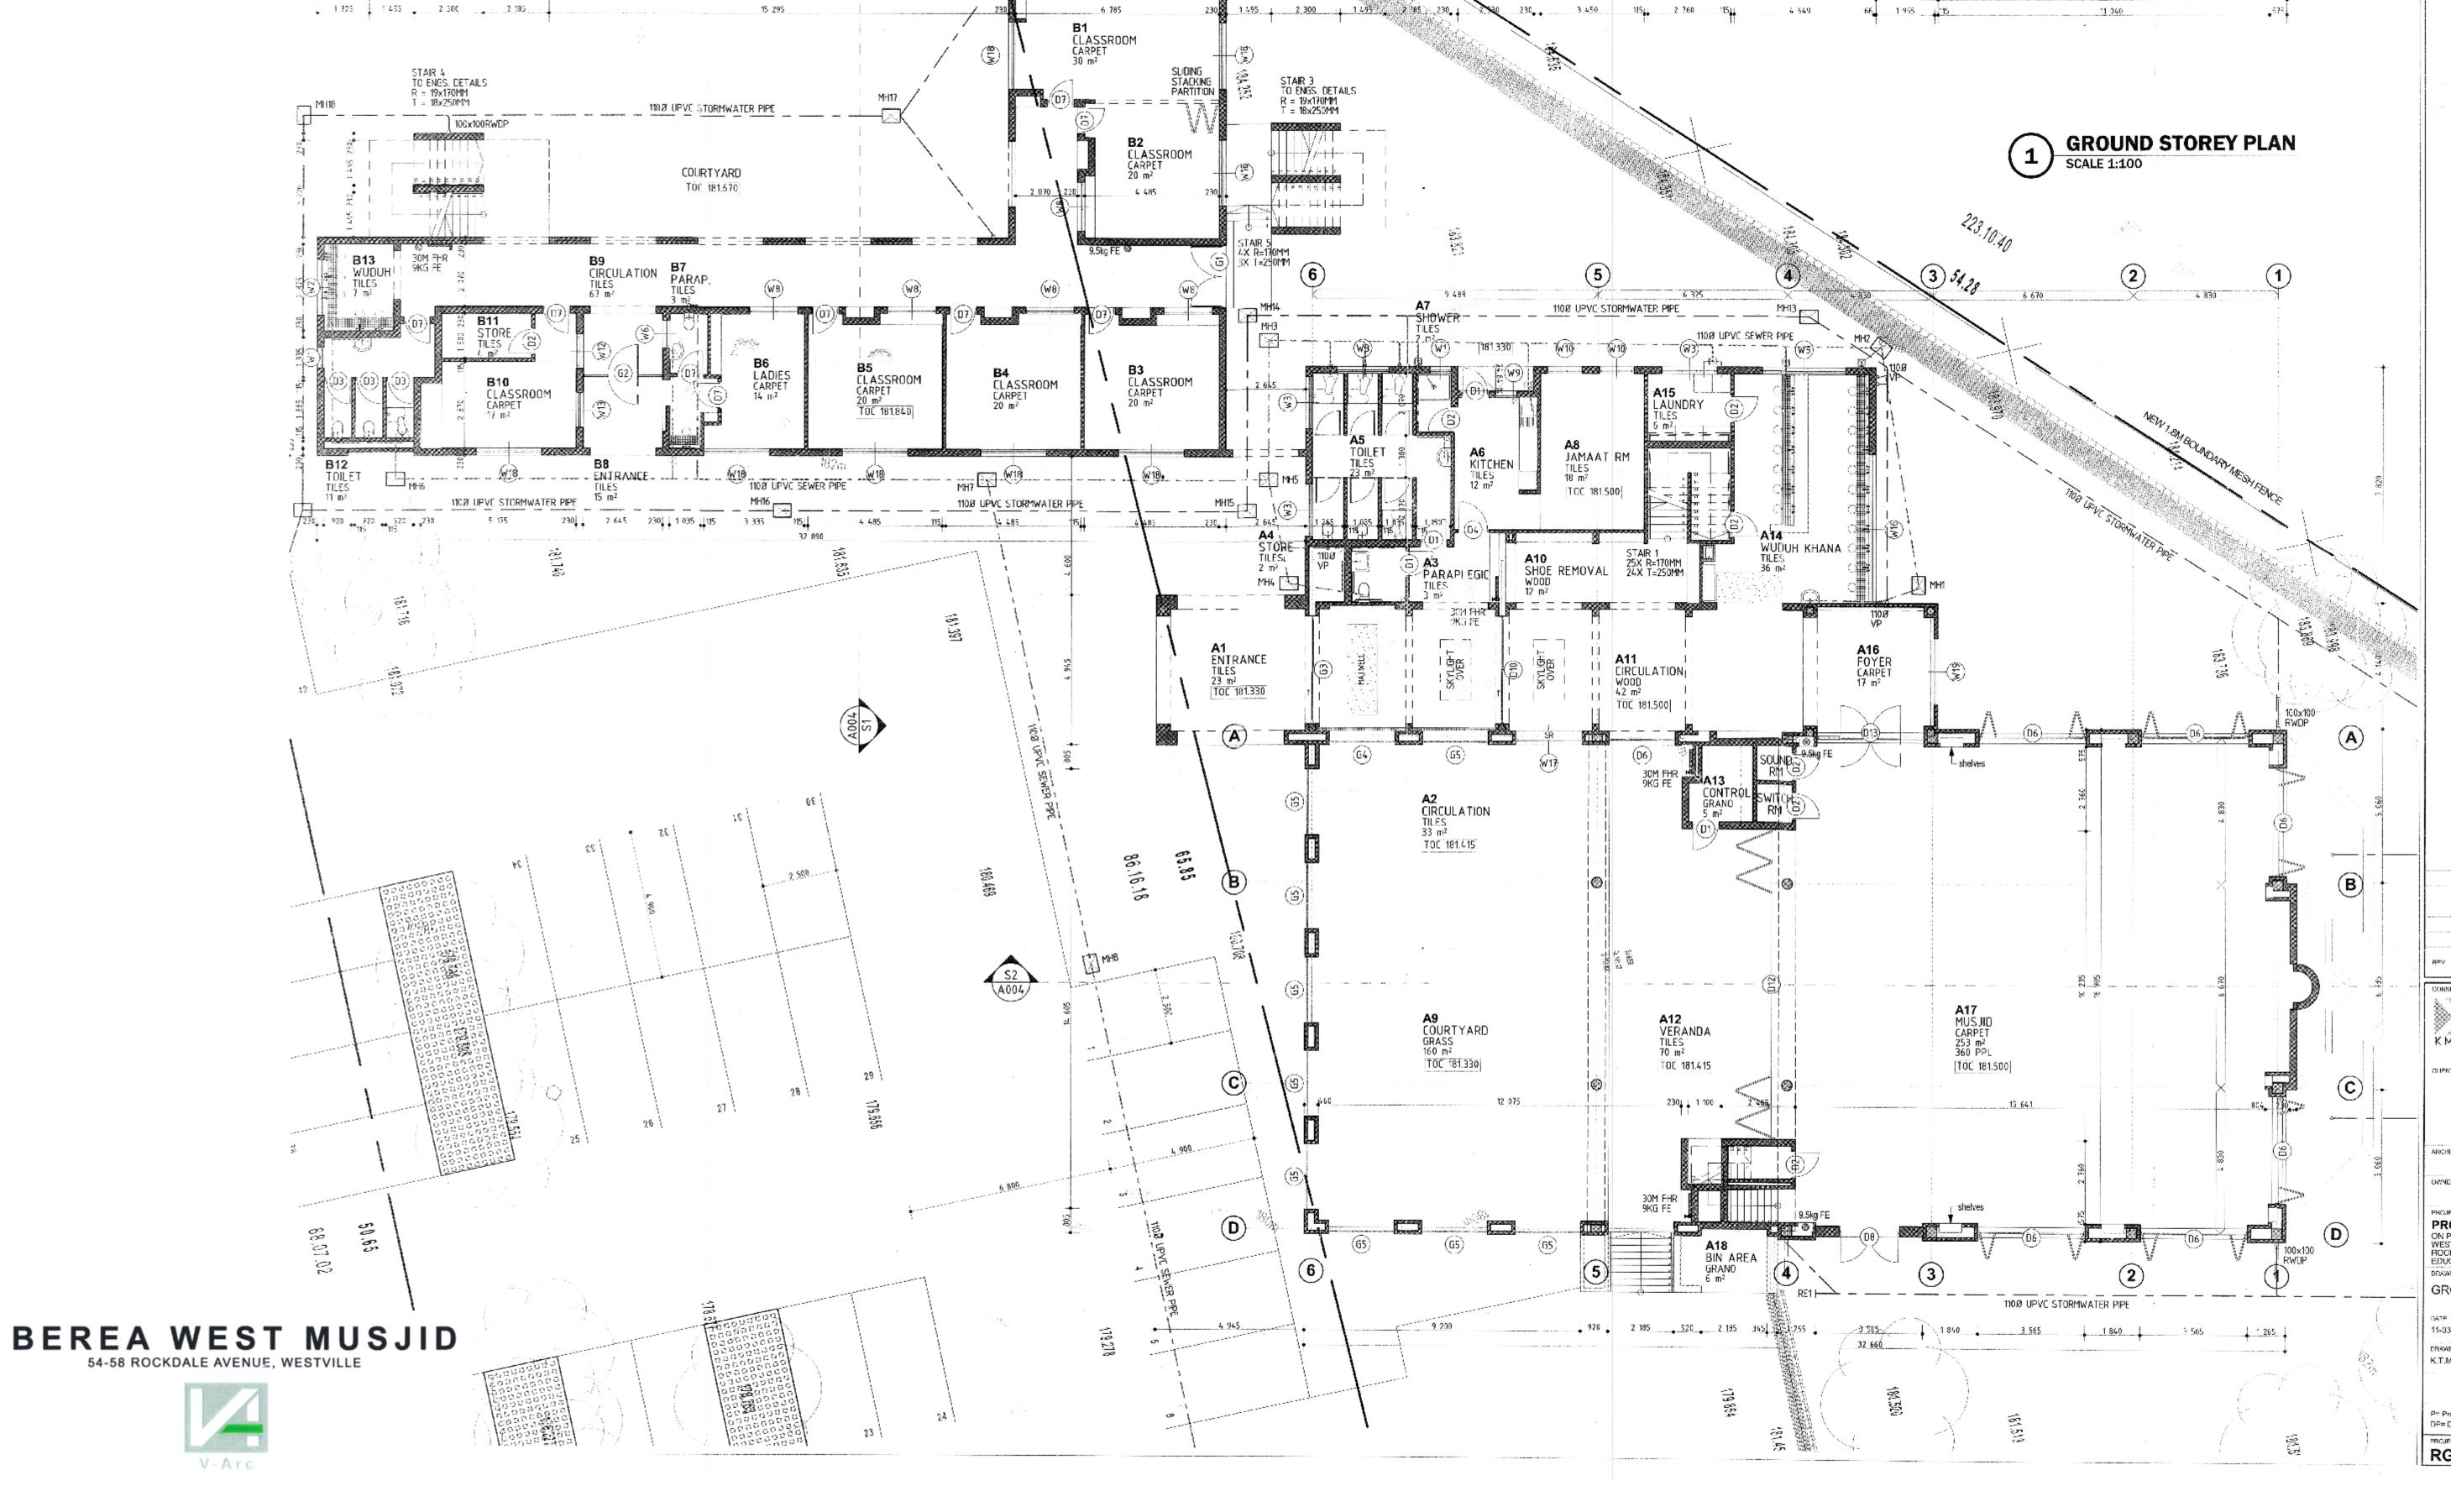

5 790 1 495 2 300 1 495 2 385 230 KMMK ARCHIT ARCHITECT SIGNATURE OWNER SIGNATURE PROPOSED NEW MOSQUE ON PORTION 1 OF ERF 2053 WESTVILLE, REMAINDER OF ERF 2053 WESTVILLE AND REMAINDER OF ERF 2054 WESTVILLE, 54 - 58 ROCKDALE AVENUE, WESTVILLE FOR THE BEREA WEST EDUCATIONAL TRUST GROUND STOREY PLAN 1:100 / A1 K.T.M / N.E.J ISSUED FOR INFORMATION SK= Sketch Design SP= Submission Plans CD= Construction Drawing AB= As Built SP A002